



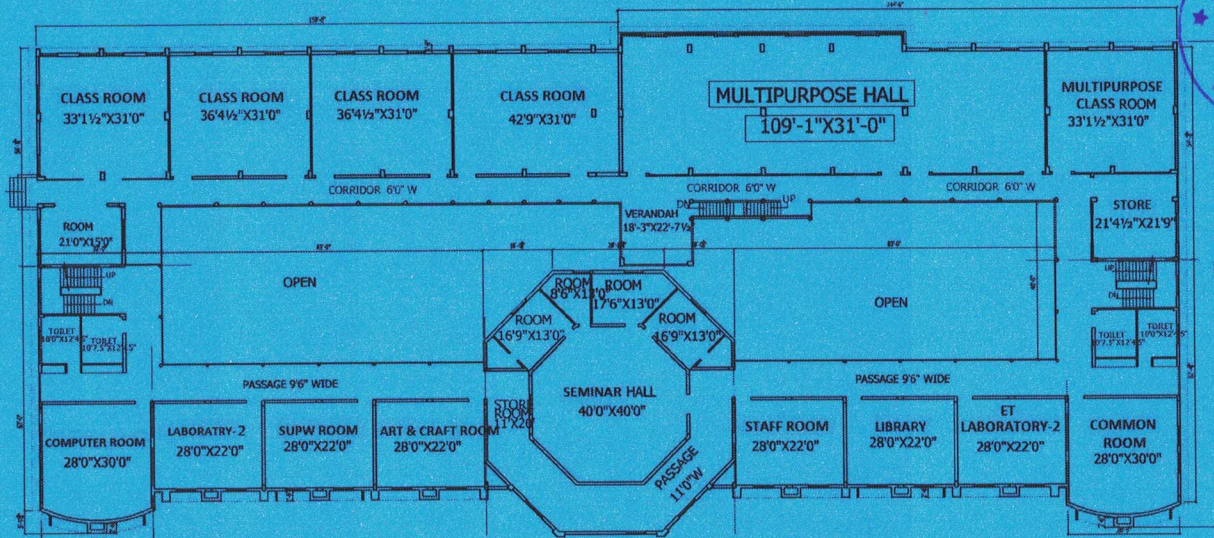


SECOND & THIRD FLOOR PLAN

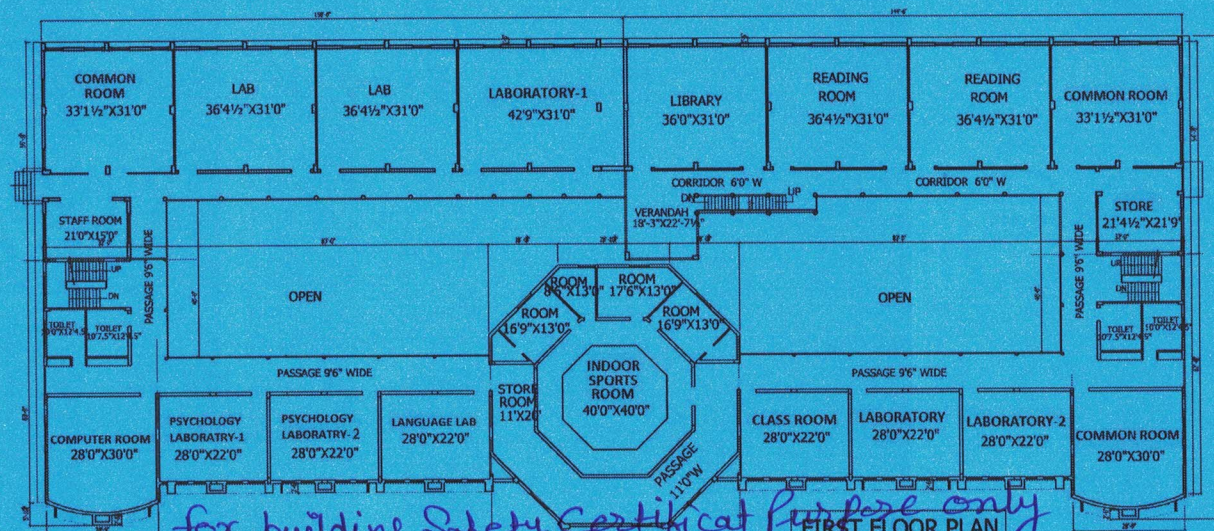

FIRST FLOOR PLAN

for building Safety Certificate Purpose only
for session 2025-26 to 2027-28

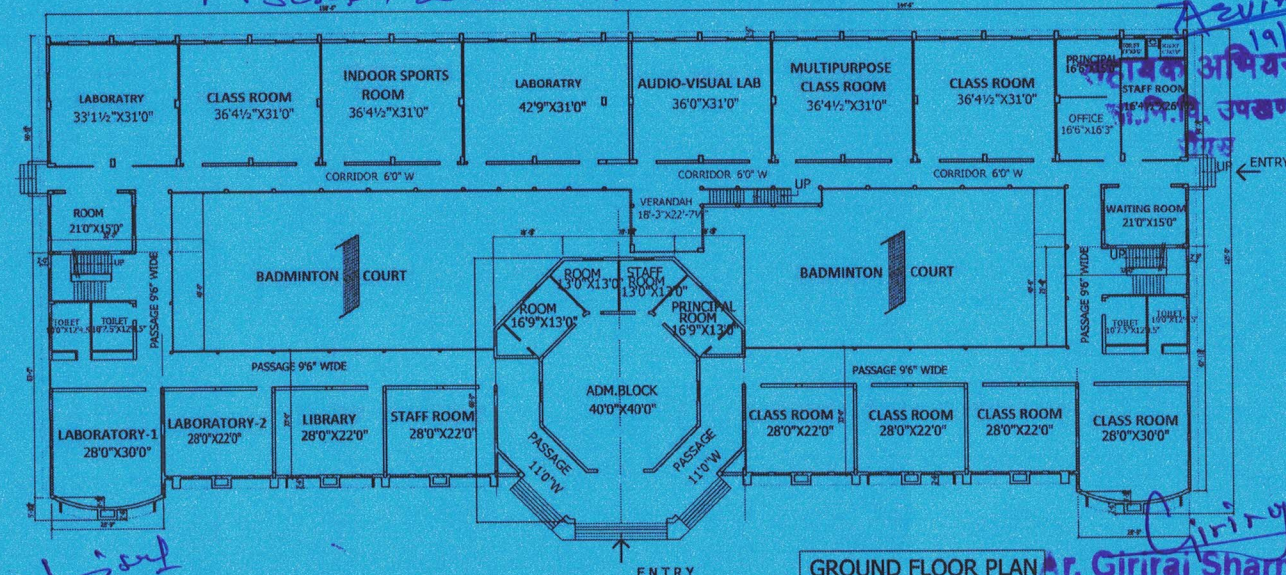

GROUND FLOOR PLAN

Secretary

Ar. Giriraj Sharma
Architect, M.C.A., A.I.A.

C-40A, G Floor, Near TPS School

AREA STATEMENT (BUILT UP AREA)					TOTAL	
GROUND FLOOR	MIDDLE BLOCK (RIGHT BLOCK)	LEFT BLOCK	NEW BLOCK		AREA TOTAL	
	= 3133.10	+ 4792.40	+ 4792.40	+ 13060.40	= 26378.90 Sqft	= 2453.23 Sqm
FIRST FLOOR					= 25778.30 Sqft	= 2397.38 Sqm
SECOND FLOOR					= 26378.90 Sqft	= 2453.23 Sqm
THIRD FLOOR					= 26378.90 Sqft	= 2453.23 Sqm
TOTAL BUILT UP AREA					= 9757.07 Sqm	

NAME OF COURSE - B.A.B.Ed. - B.Sc.B.Ed. (4 YEAR INTEGRATED PROGRAM) 2 UNIT 40 SEATS EACH PROGRAMME AFFILIATED TO PANDIT DEENDAYAL UPADHYAYA SHEKHAWATI UNIVERSITY, SIKAR				
NAME OF COLLEGE/INSTITUTION	NAME OF SOCIETY	KHASARA No. & LAND DETAIL	SCALE	NORTH
MAHALA TEACHER'S TRAINING INSTITUTE, AT KHATU SHYAMJI ROAD, RINGUS, Tehsil- RINGUS, SIKAR., (RAJ.)	SHRI SHYAM SHIKSHAN SANSTHAN, Reg.No- 890 Date of Reg. 09-10-2002	Khasara No = 1504/1 (10000sqm) + 1504/2 & 1504/3 (4100sqm) +1505/1(5700)+ 1503/3(3300) <u>Total Land Area = 21490 Sqm.</u>	1"=10'0" DRAWN BY:- PAWAN	 DRG. NO. 1